


N:1244302.90  
E:3115409.61  
Z:5227.5

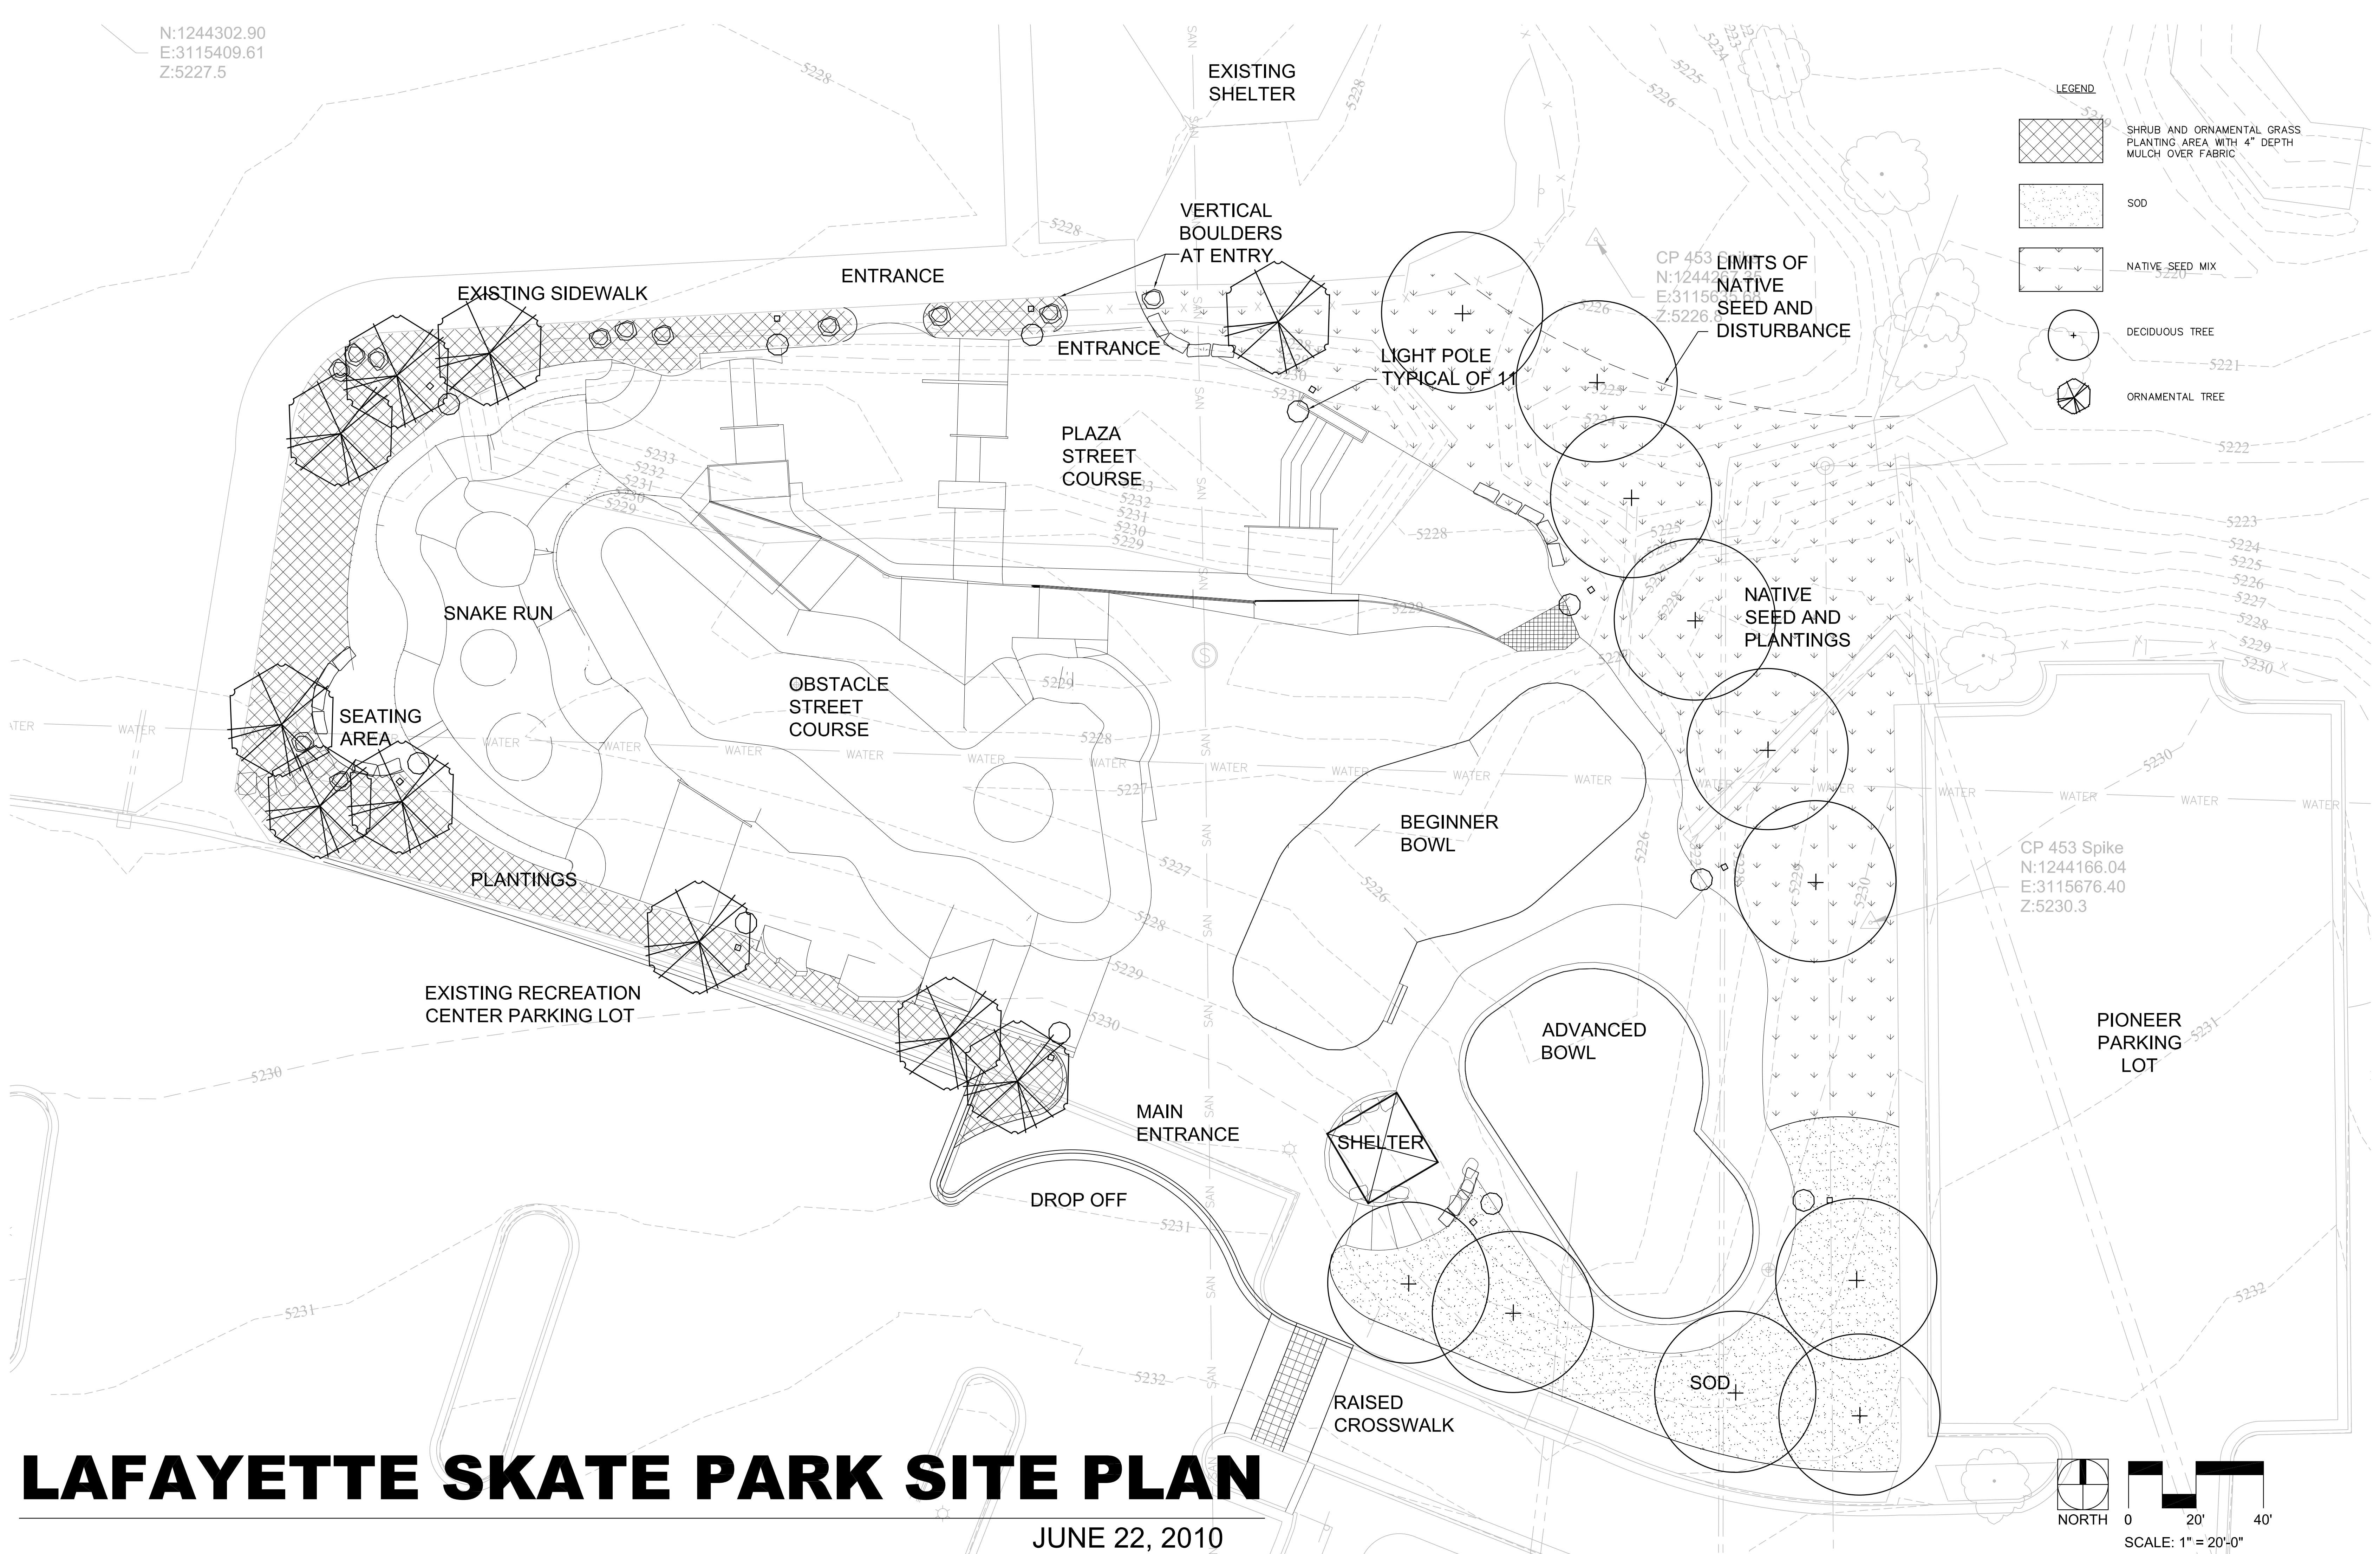

**LEGEND**

- SHRUB AND ORNAMENTAL GRASS PLANTING AREA WITH 4" DEPTH MULCH OVER FABRIC
- SOD
- NATIVE SEED MIX
- DECIDUOUS TREE
- ORNAMENTAL TREE

# LAFAYETTE SKATE PARK SITE PLAN

JUNE 22, 2010

NORTH

0 20' 40'

SCALE: 1" = 20'-0"